





A2 RAINHAM HIGH STREET

Between Maidstone Road and High Dewar Road

LEGEND

-  Proposed Red Route
-  Existing Double Yellow Line
-  Existing LC + proposed resident permit holders only sign
-  Proposed post + proposed resident permit holders only sign

SHEET 1

Existing Parking Bay. No stopping except Monday to Saturday 8am to 6pm ending time limited to 30 minutes, return prohibited within 30 minutes. At other times no limit - 35.6m long

Existing bus stop cage 47m long

SHEET 2

Existing bus stop cage 22m long

Existing bus stop cage 45.5m long

Existing Disabled Bay

Existing KEEP CLEAR

Existing bus stop cage 13.4m long

Existing Parking Bay. No stopping except Monday to Saturday 8am to 6pm ending time limited to 30 minutes, return prohibited within 30 minutes. At other times no limit - 30.7m long

SHEET 3

Existing KEEP CLEAR

Existing bus stop cage 37.7m long





SHEET 4

Existing bus stop cage 38m long

A2 RAINHAM HIGH STREET

Between Maidstone Road and High Dewar Road

LEGEND

-  Proposed Red Route
-  Existing Double Yellow Line
-  Existing LC + proposed resident permit holders only sign
-  Proposed post + proposed resident permit holders only sign

Existing Parking Bays. No stopping except Monday to Saturday 8am to 6pm waiting time limited to 30 minutes, return prohibited within 30 minutes. At other times no limit - 35.4m long

Existing bus stop cage 47m long

Existing bus stop cage 22m long

Existing Parking Bays. No stopping except Monday to Saturday 8am to 6pm waiting time limited to 30 minutes, return prohibited within 30 minutes. At other times no limit - 20.7m long


Existing bus stop cage 45.5m long

Existing Disabled Bay

Existing bus stop cage 13.4m long

SHEET 1

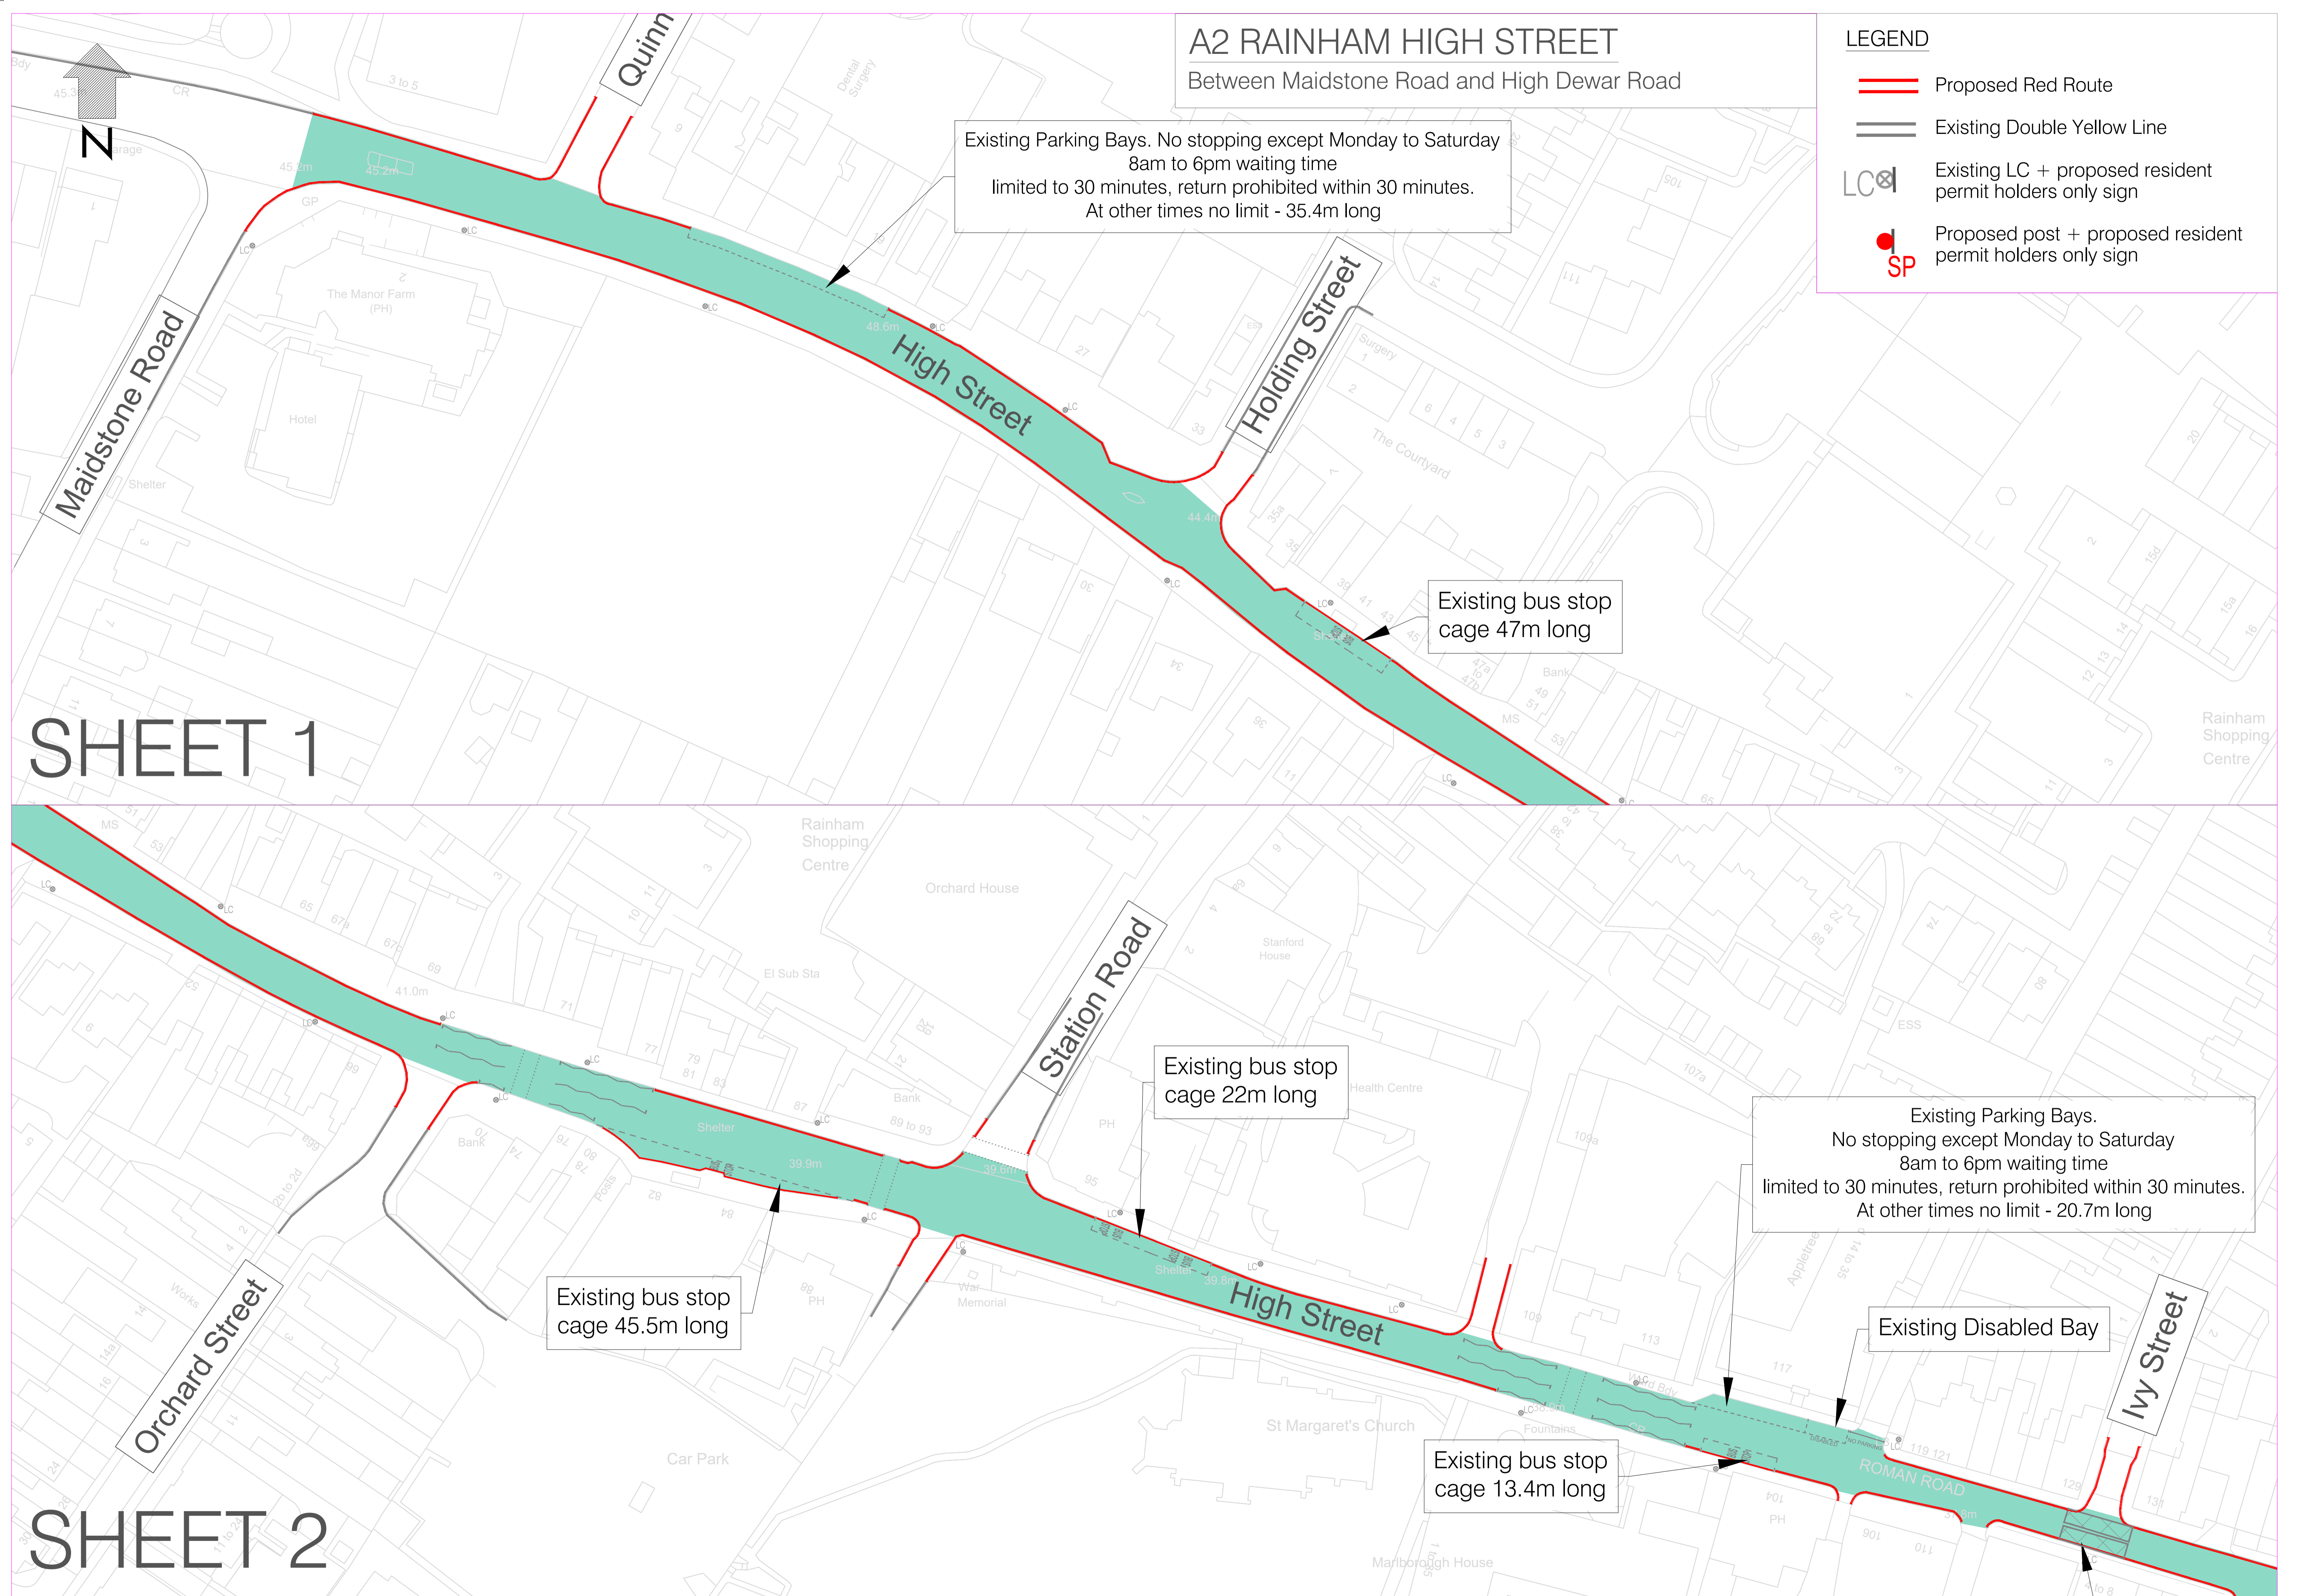


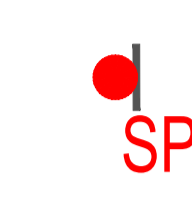
SHEET 2




A2 RAINHAM HIGH STREET

Between Maidstone Road and High Dewar Road


LEGEND

-  Proposed Red Route
-  Existing Double Yellow Line
-  Existing LC + proposed resident permit holders only sign
-  Proposed post + proposed resident permit holders only sign

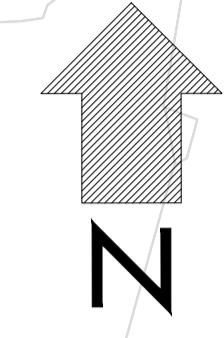

SHEET 3

SHEET 4

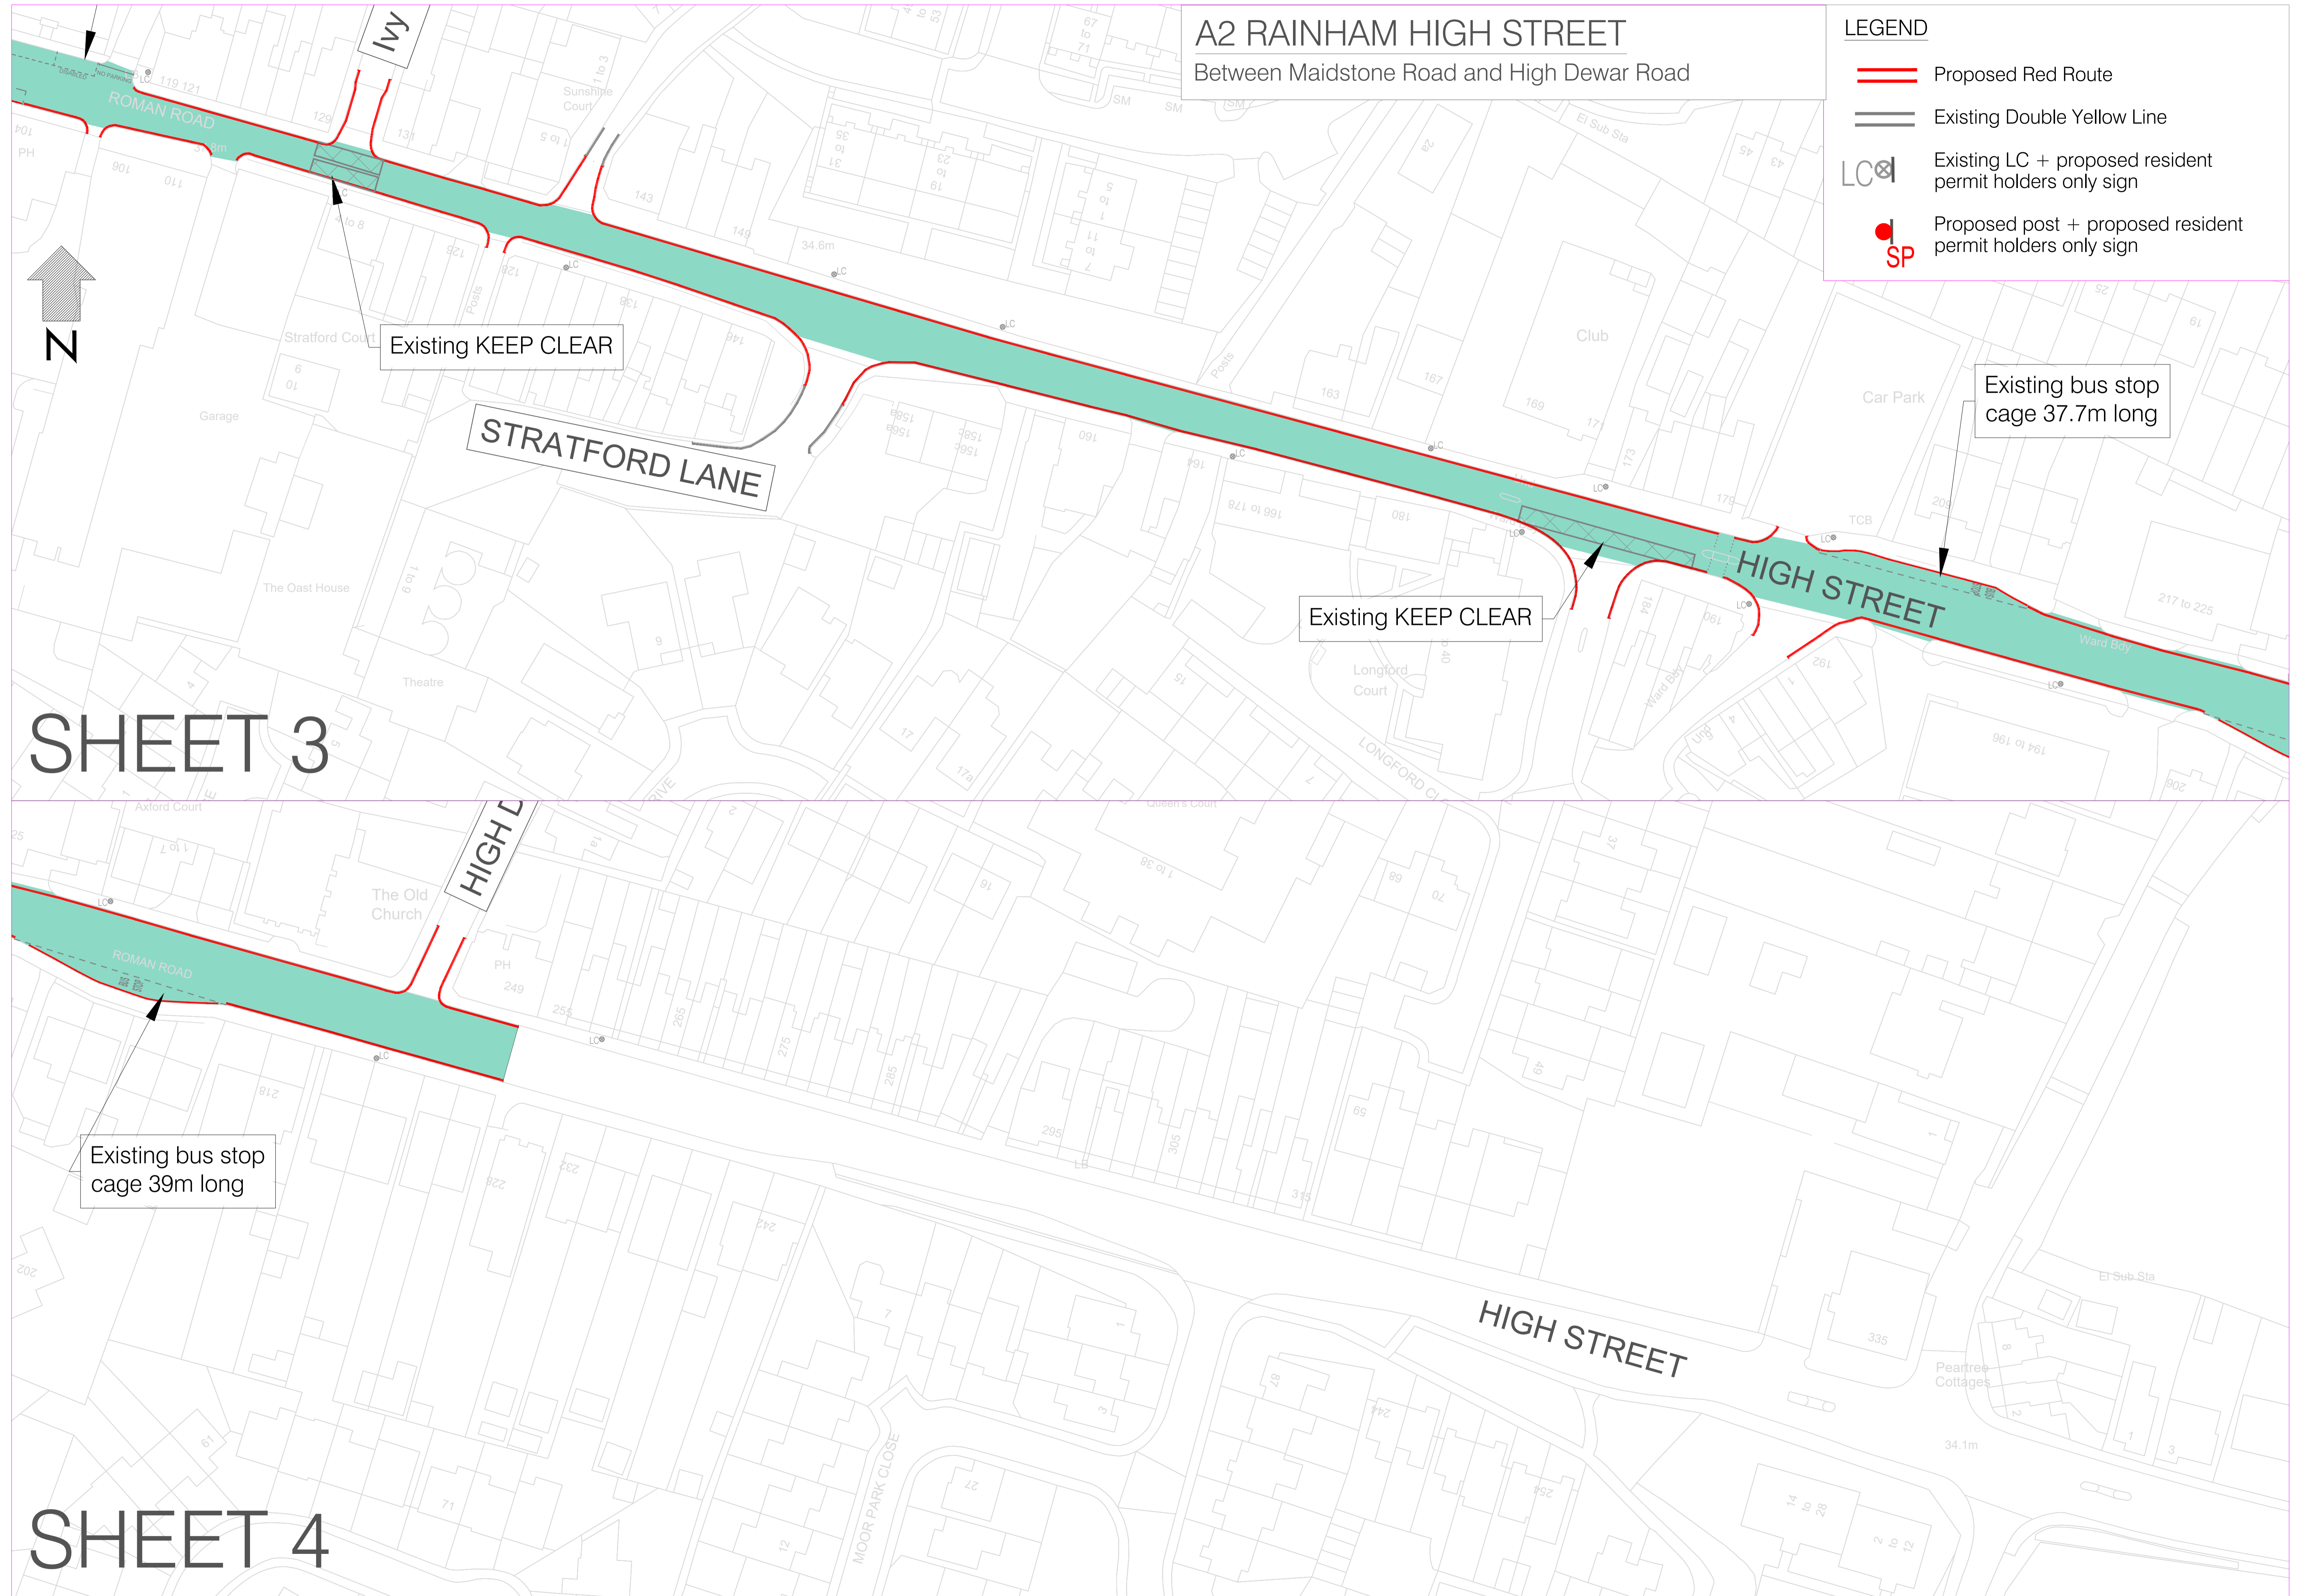

Existing KEEP CLEAR

STRATFORD LANE

Existing KEEP CLEAR

HIGH STREET

Existing bus stop cage 37.7m long

Existing bus stop cage 39m long

HIGH STREET